



FOUR SEASONS RESORT,  
PUNTA MITA

HOLE 3 B  
JACK NICKLAUS  
GOLF COURSE

lapuntarealty.com

THE OCEANFRONT HOMES OF  
**LA PUNTA ESTATES**

AT THE PUNTA MITA RESORT




Explore | Land  
luxury  
leisure

La Punta Realty

w w w . l a p u n t a r e a l t y . c o m



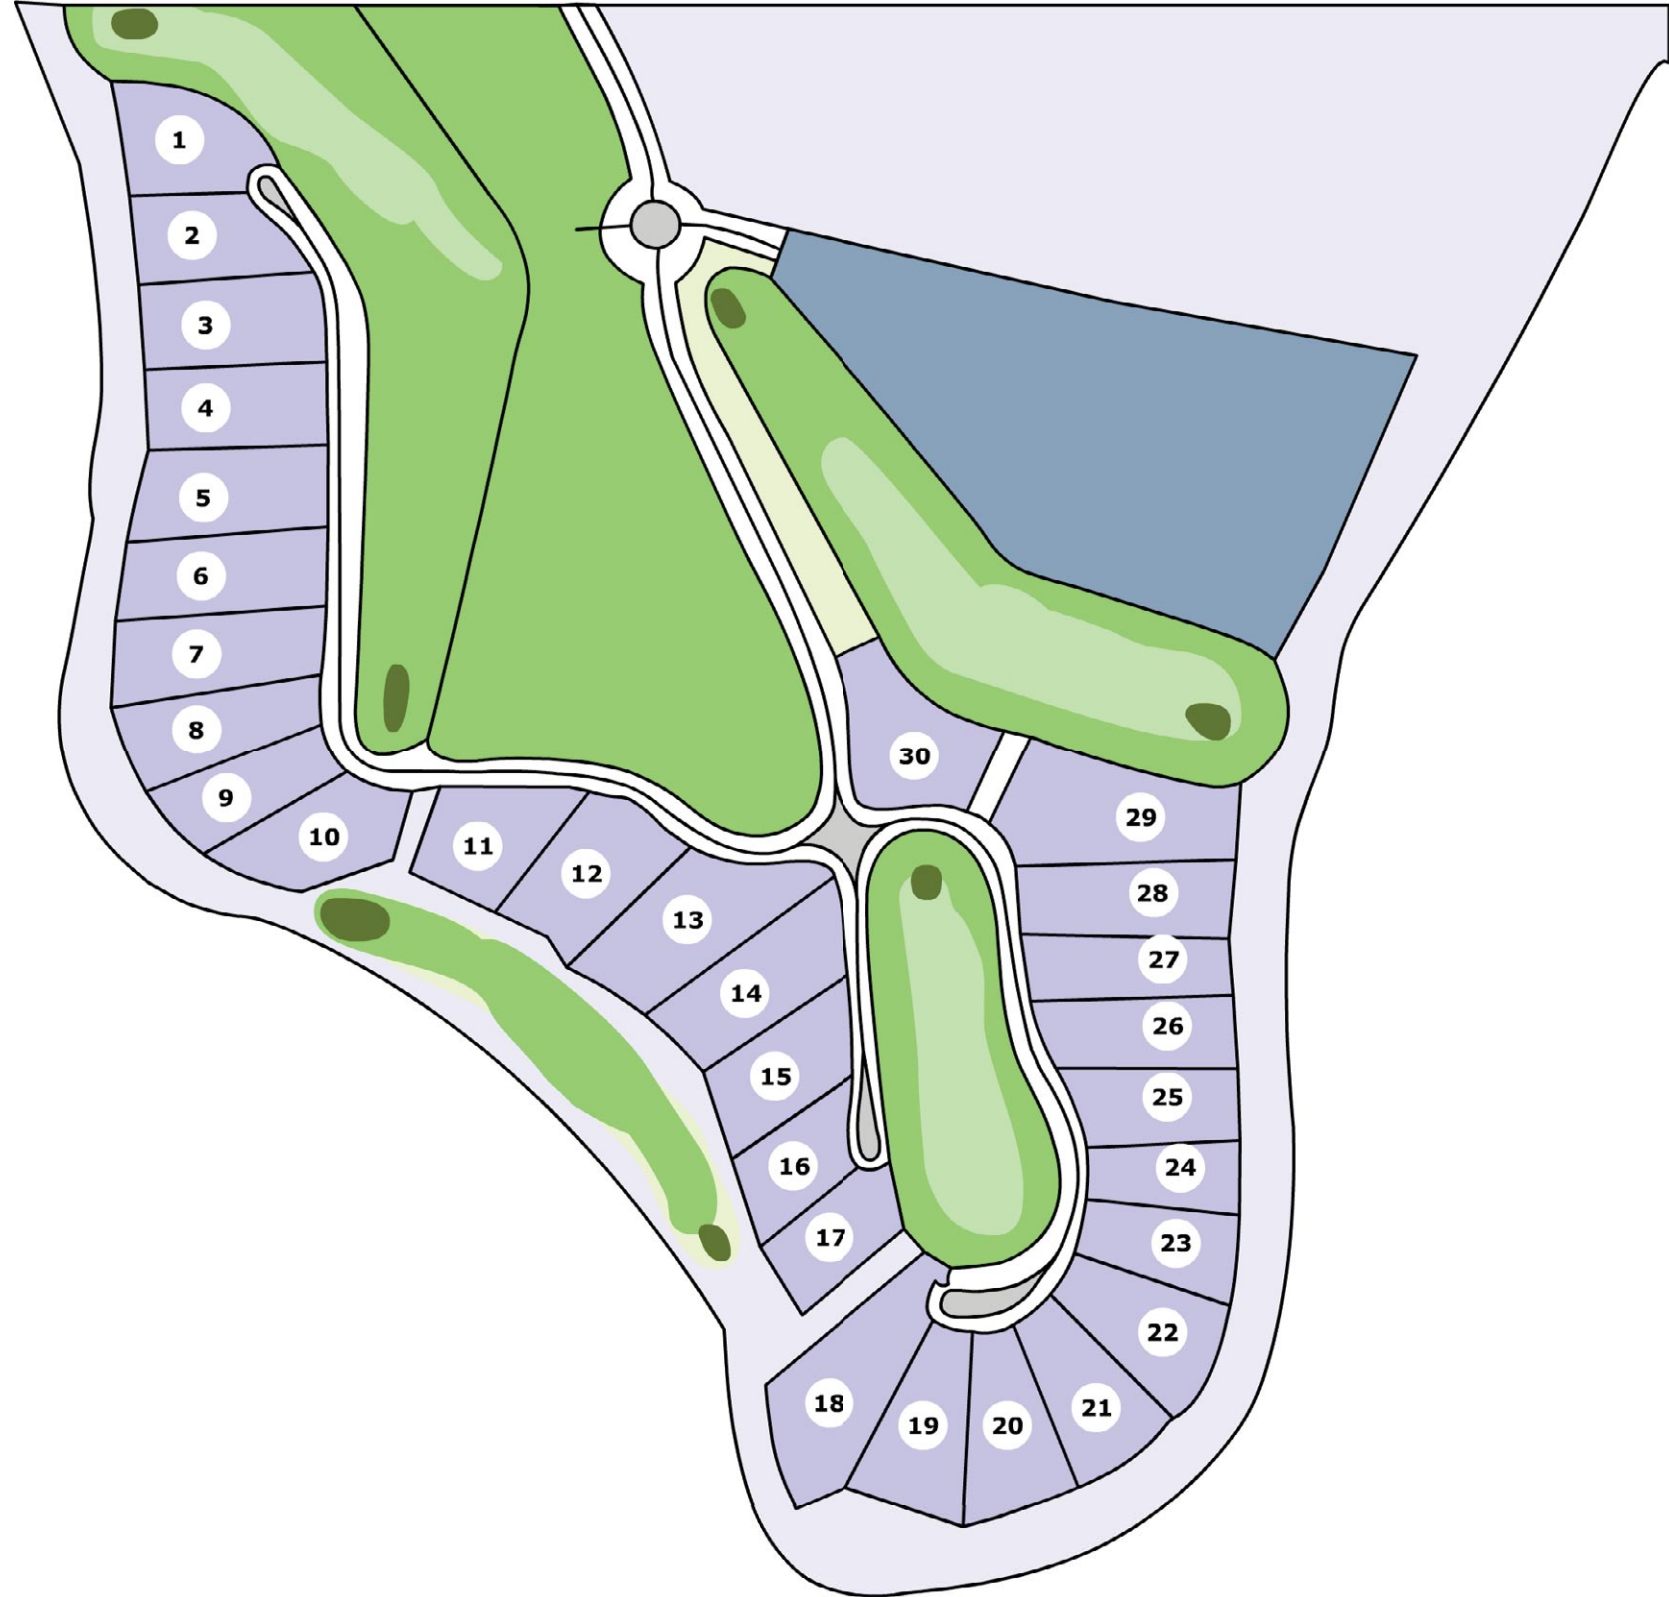



9









Explore

land  
luxury  
leisure

La Punta Realty

La Punta Estates

w w w . l a p u n t a r e a l t y . c o m



La Punta Estates

Ranchos

El Banco Estates

Las Cabezas





# LIC. JOSÉ ANTONIO RODRÍGUEZ MÁRQUEZ


Corredor Público 51 del Distrito Federal



CONDOMINIO MAESTRO "PUNTA MITA"  
SUB CONDOMINIO MAESTRO UNIDAD G-2  
SUB CONDOMINIO MAESTRO LOTE G2A




SUB UNIDAD PRIVATIVA G2-5/9

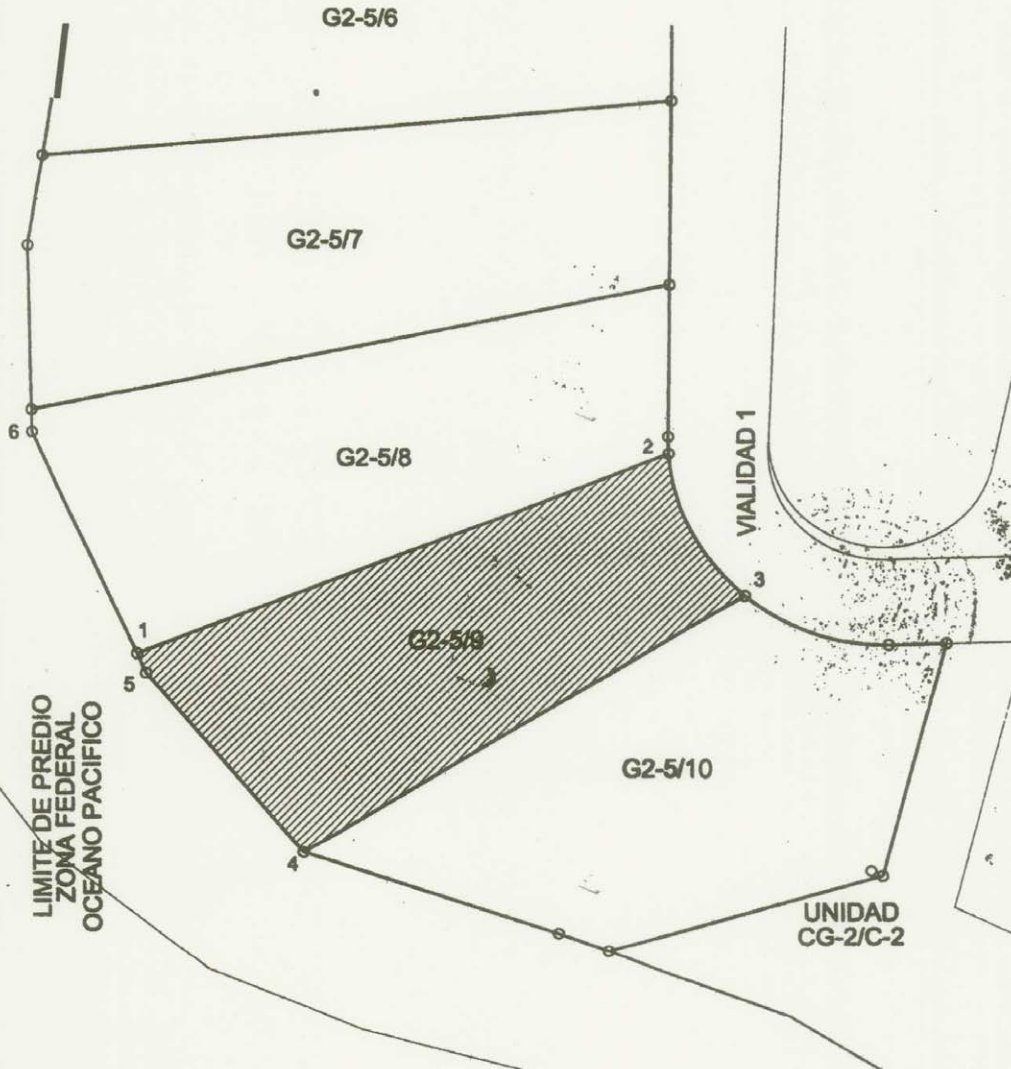



20

OP

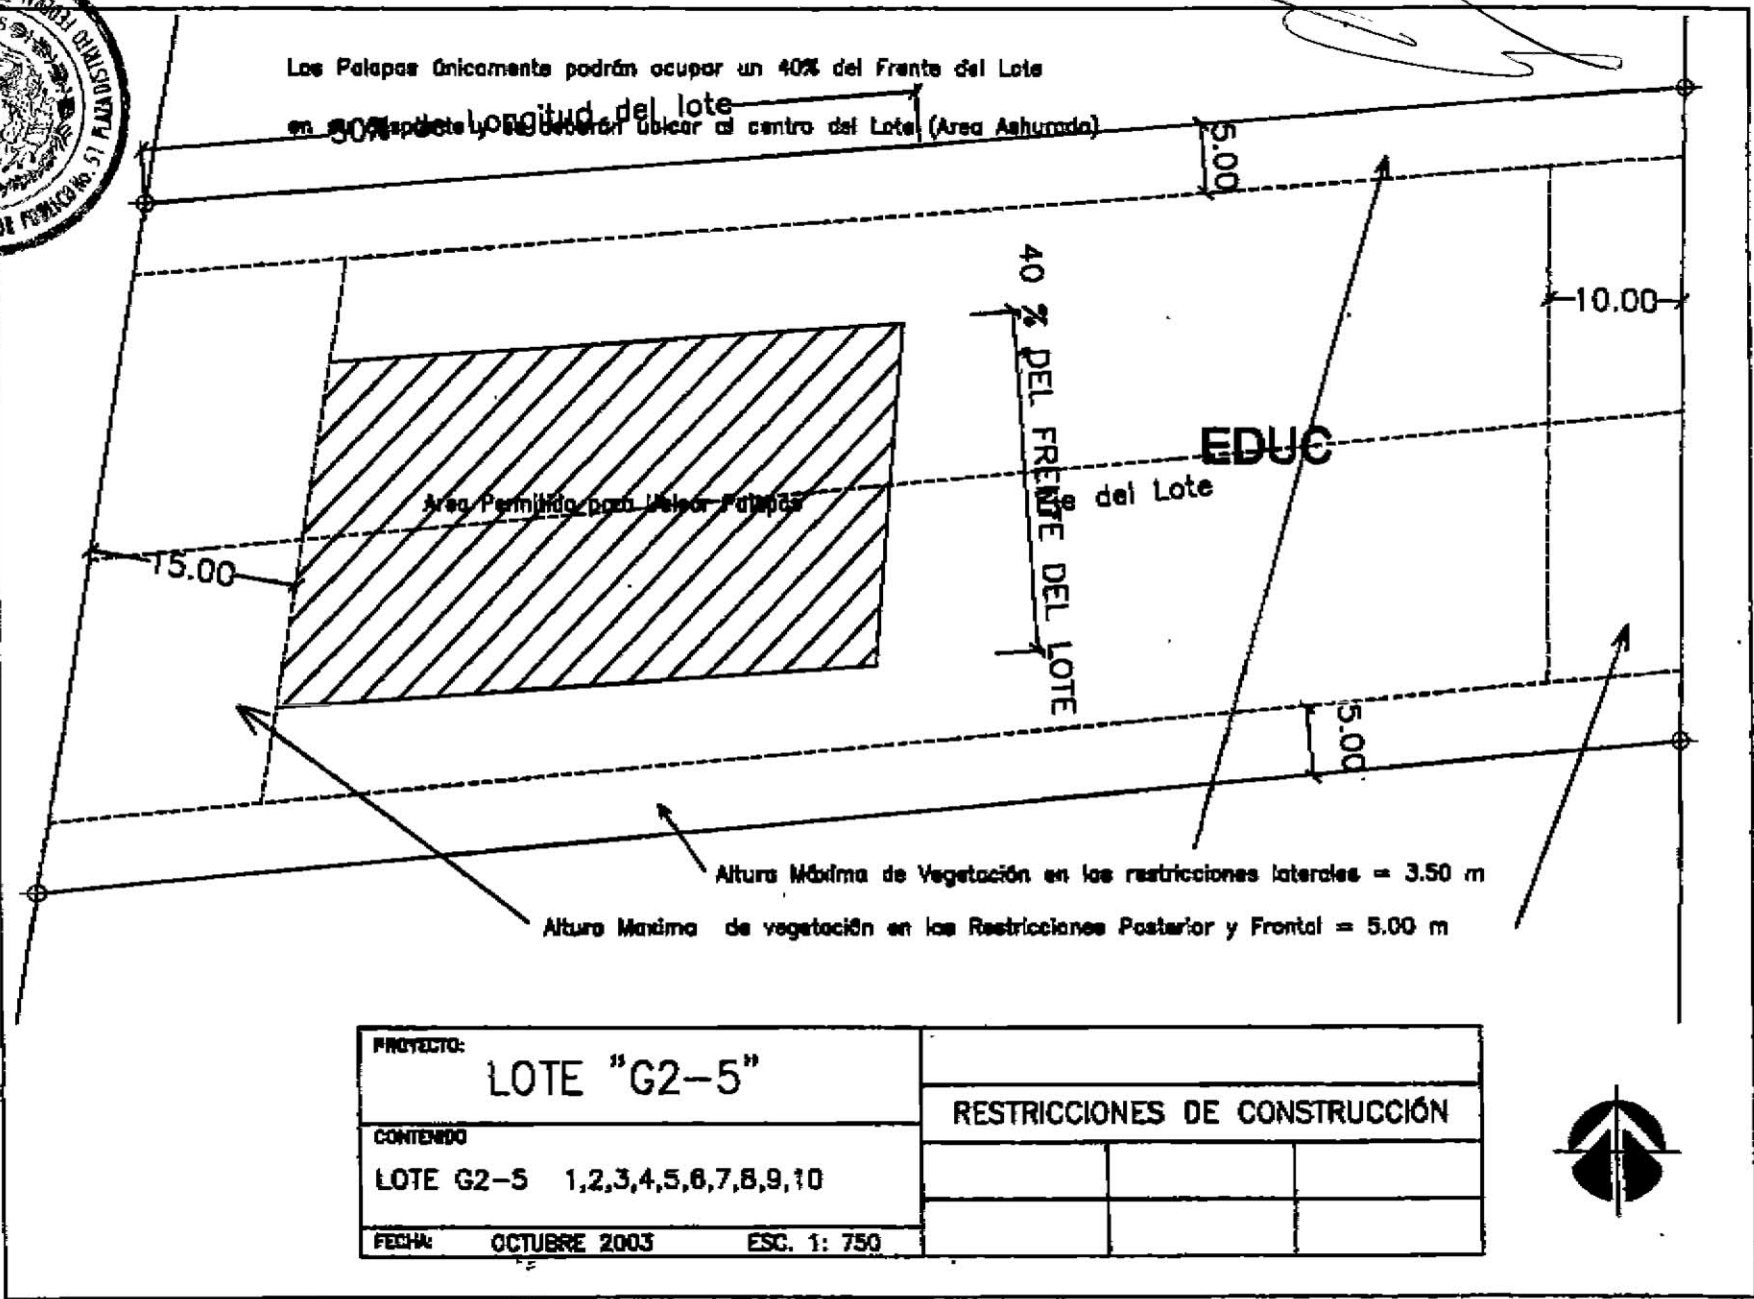

PROYECTO:	LOTE "G2-5"	
CONTENIDO:	LOTE G2-5 1,2,3,4,5,6,7,8,9,10	
FECHA:	OCTUBRE 2003	ESC. 1: 750
	RESTRICCIONES DE CONSTRUCCIÓN	






T-168 P. 05/03  
 +52-329-291-6501  
 De-PUNTA MITA DISCOVERY CENTER  
 AGO-02-04 04:26pm

**CUADRO DE CONSTRUCCION SUBLOTE 9**

NUMERO	DISTANCIA	V	COORDENADAS	
			Y	X
		85	3,841.3438	784.7328
N 49°38'33" W	98.87	86	3,898.0232	754.8940
N 24°22'18" W	4.13	48	3,899.8739	763.1818
N 88°38'03" E	110.29	84	3,839.2618	858.6724
S 89°47' C	36.38	86	3,811.8783	870.4473
CENTRO DE CURVA		53	3,842.7828	887.8488
DELTA = 49°07'16"	LONG. CURVA = 33.24			
RADIO = 41.20	SUBTEND. = 7.57			
S 29°48'07" W	88.19	88	3,861.3430	784.7328

SUPERFICIE = 4,170.679 m<sup>2</sup>

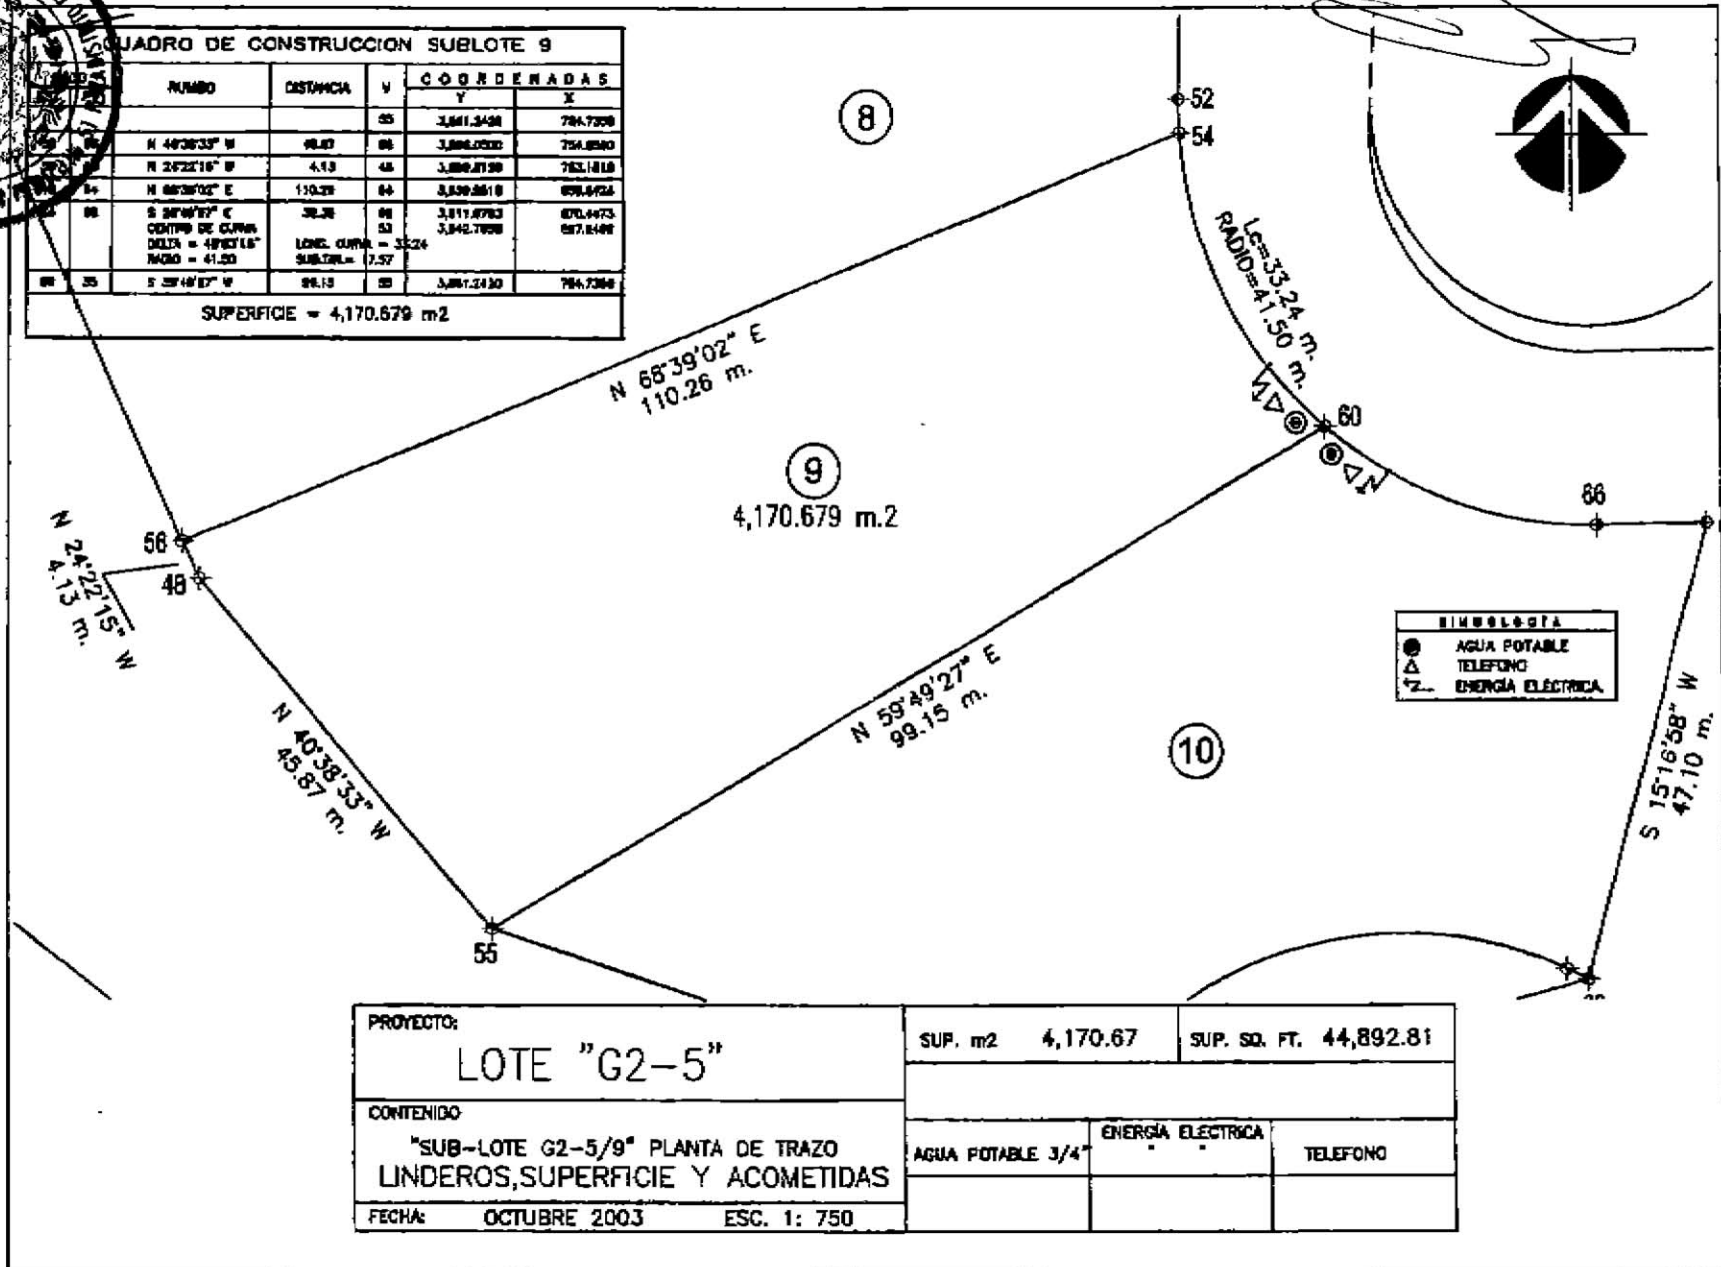

PROYECTO:	LOTE "G2-5"		SUP. m2	4,170.67	SUP. SQ. FT.	44,892.81
CONTENIDO:	"SUB-LOTE G2-5/9" PLANTA DE TRAZO LINDEROS, SUPERFICIE Y ACOMETIDAS					
FECHA:	OCTUBRE 2003	ESC. 1:	750	AGUA POTABLE 3/4"	ENERGIA ELECTRICA	TELEFONO



POLIGONAL

