








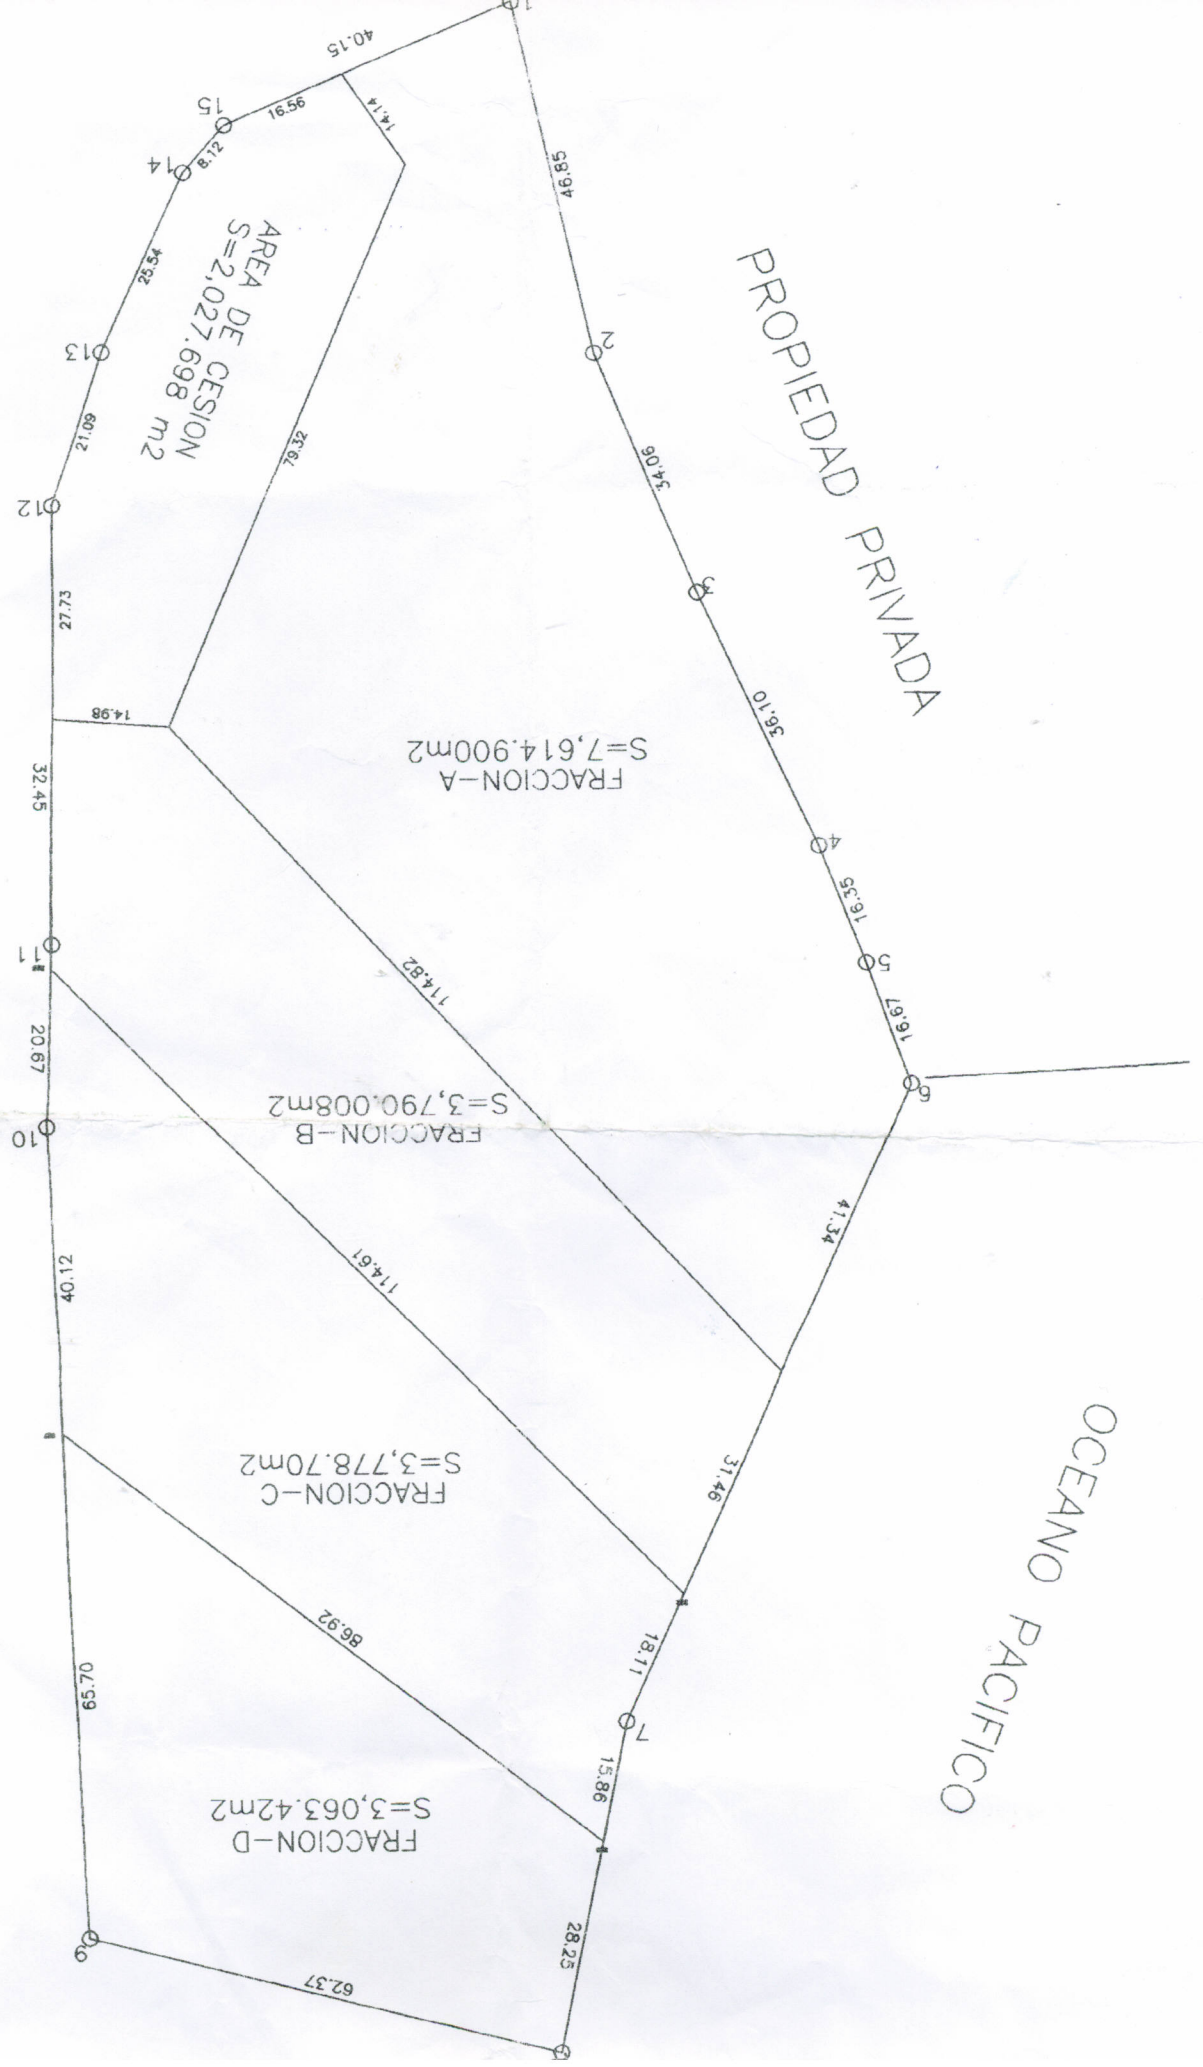


PROPIEDAD PRIVADA

OCEANO PACIFICO

CAMINO



-  MANZANILLA
-  PALMA
-  PAPELILLO ROJO
-  PAPELILLO BLANCO
-  AMAPA
-  HOJA ANCHA
-  HIGUERA
-  MATAIZA

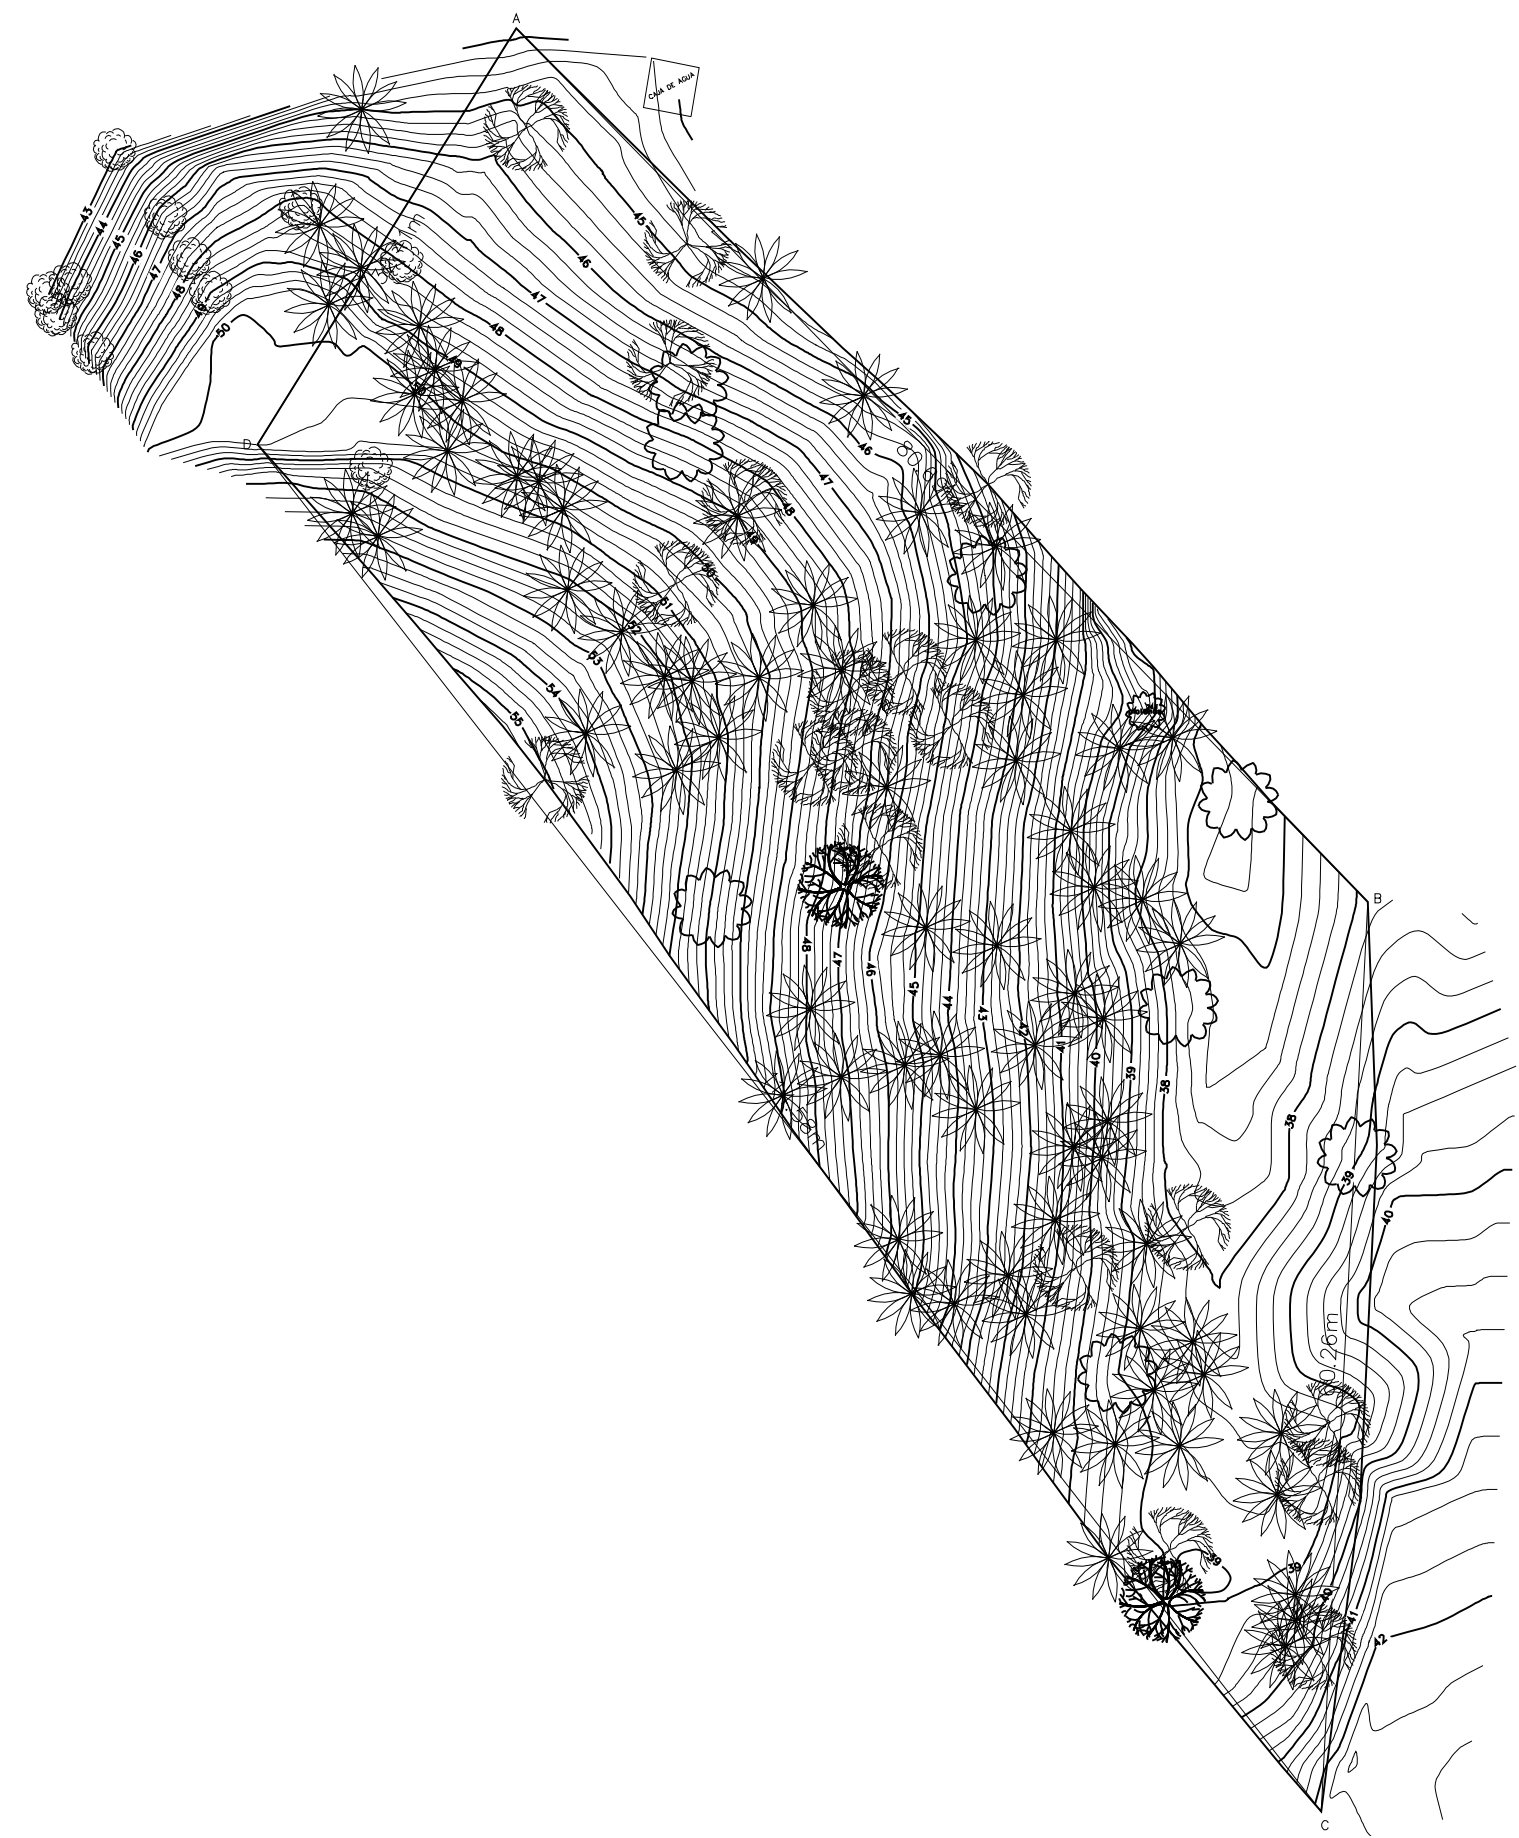

CUADRO DE CONSTRUCCION					
LADO	RUMBO	DISTANCIA	C.O.O.R.D.E.N.A.D.A.S		
EST. P.V.			1	2	
A B	S 44°16'55.00" E	80.89	A	5,018.6400	5,074.3940
B C	S 02°56'17.28" W	65.26	C	4,900.6910	5,071.3050
C D	N 87°57'01.99" W	114.58	D	4,991.1210	5,000.9480
D A	N 31°52'27.75" E	32.41	A	5,018.6400	5,018.0600

SUPERFICIE = 3,526.24 m²